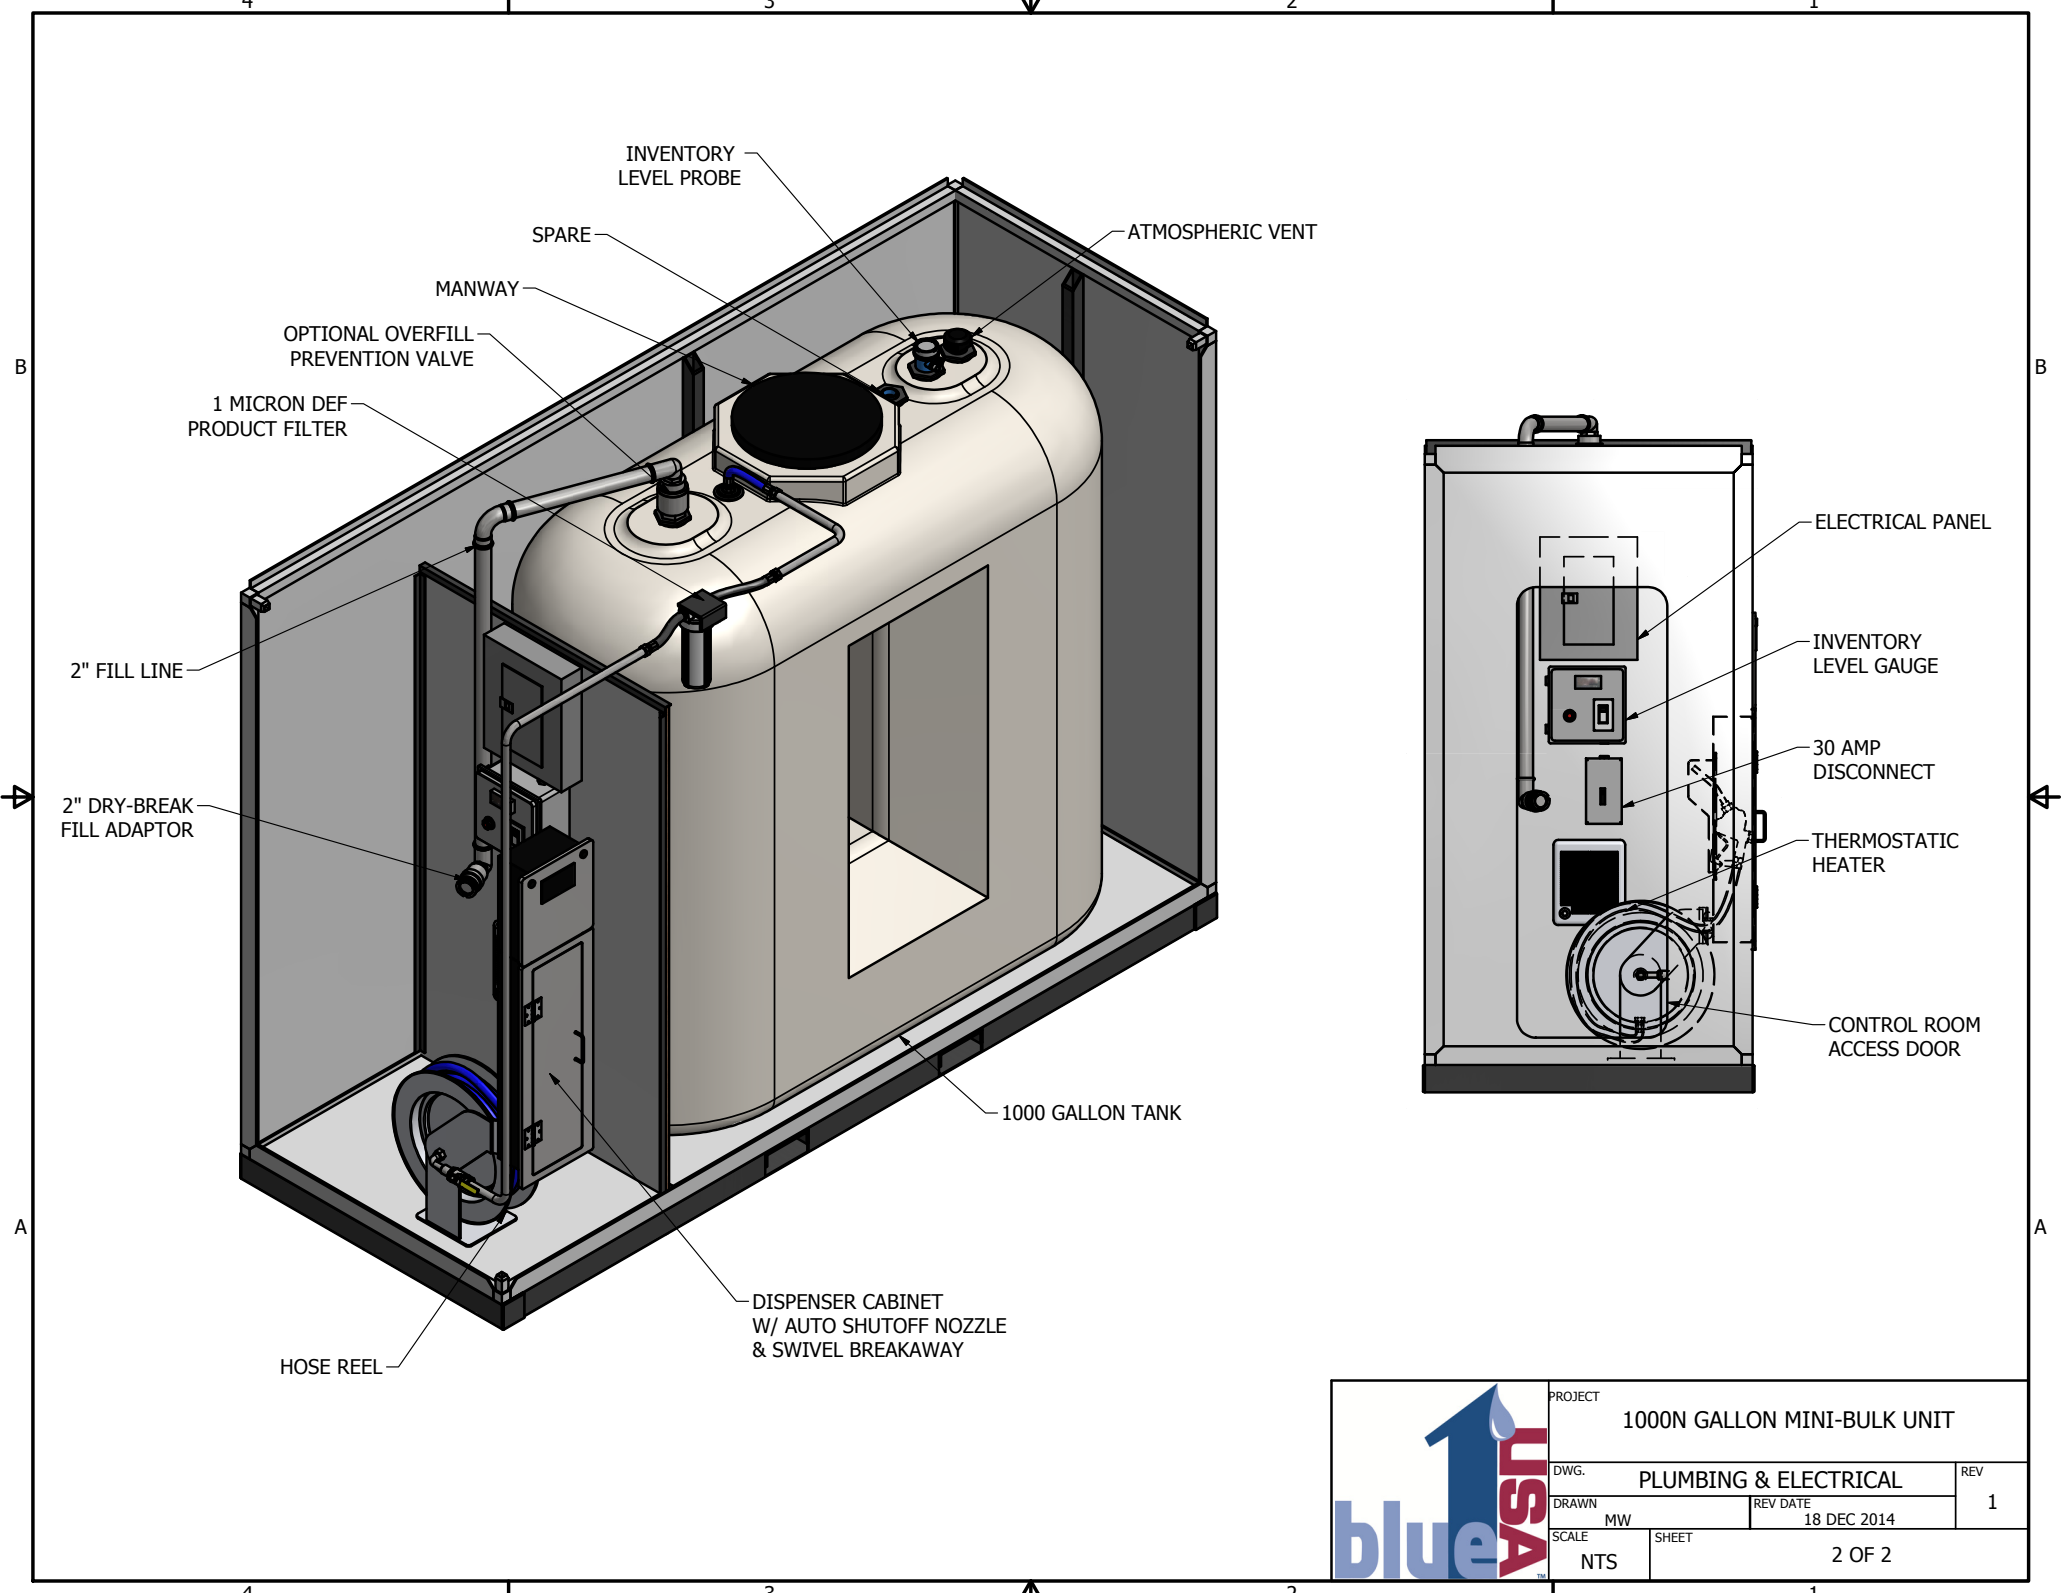

	PROJECT			1000N GALLON MINI-BULK UNIT
	DWG.			1000 COMMERCIAL RHWM
	DRAWN		REV DATE	REV
	SCALE		SHEET	2
MW		31 DEC 2014		
NTS		1 OF 2		



	PROJECT		
	1000N GALLON MINI-BULK UNIT		
	DWG.	PLUMBING & ELECTRICAL	REV
	DRAWN	MW	REV DATE
SCALE	NTS	SHEET	2 OF 2
			1